



## BASIN DETAILS

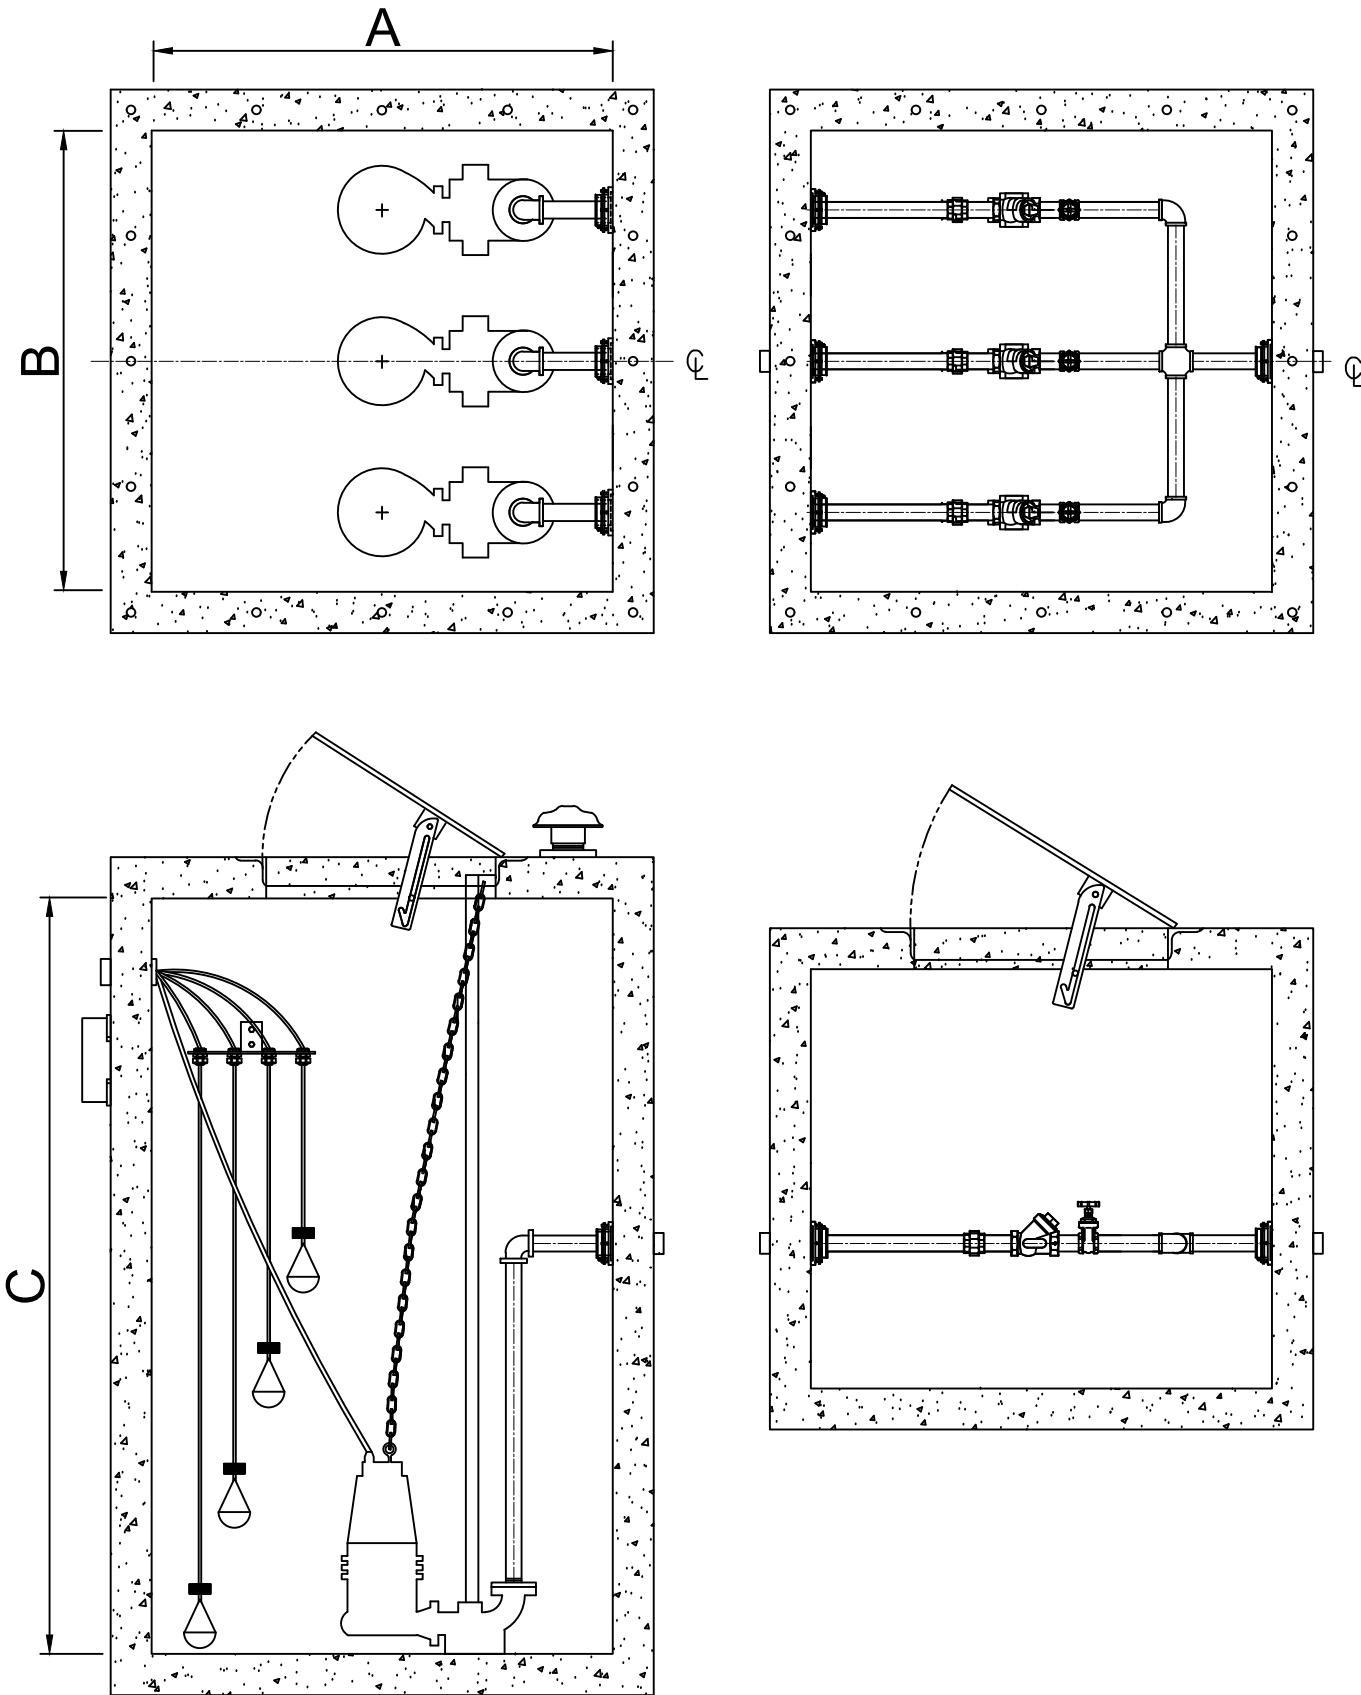

## CONTROL PANEL

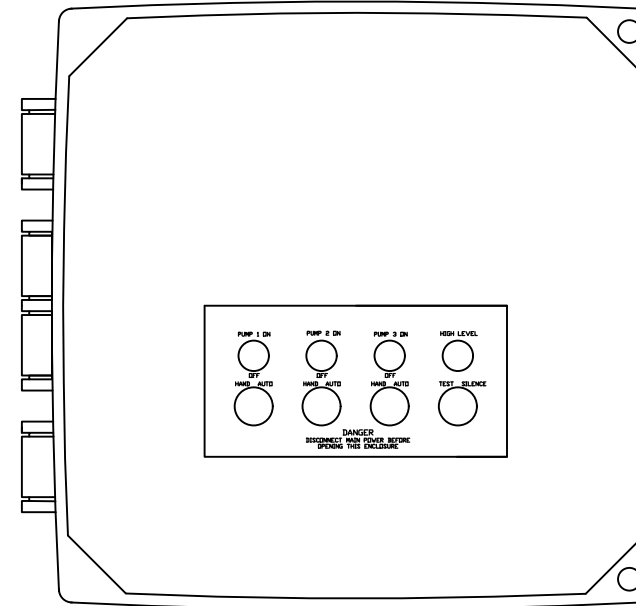

### Standard components:

- 1- 16 x 14 x 7 NEMA 4X polycarbonate enclosure.
- 2- IEC motor contactor.
- 3- MCC B for short circuit.
- 4- Alternator.
- 5- Green Pump run indicator lights.
- 6- Alarm/Control CB.
- 7- Float switch terminal block angled for ease of field installation.
- 8- Input power terminal block angled for ease of field installation.
- 9- Ground lugs.
- 10- HOA(Hand/Off/Auto) switches.

### Standard Alarm Package:

- 11- High alarm relay for dry contacts.
- 12- Indicator light for visual check.
- 13- Sonalert audible alarm.
- 14- Exterior alarm test with silence.
- 15- Horn silence relay.

## GENERAL NOTES

BASIN LENGHT (A)	
BASIN WIDTH (B)	
BASIN DEPTH (C)	
PHASE	
VOLTAGE	
PUMP	
FLOW (GPM)	
TDH (FEET)	
HP	
RPM	
DISCHARGE	
VALVE BOX DIM.	

### NOTES:

PLEASE CONTACT  
**WASTEWATER SOLUTIONS LLC**  
**ARTURO GARCIA**  
**(954)-483-9269**  
**Email: Arturo@WWS-LLC.com**

**TRIPLEX EJECTOR SYSTEM  
 WITH VALVEBOX  
 SQUARE CONCRETE BASIN**

### Revision notes:

Rev:	Date:	Notes:
A		PROYECT

Drawn by:  
A. GONZALEZ

Client:

Project:

Drawing Title:  
EJECTOR SYSTEM

Date:

Scale @ A3:

Revision:  
A

