



## BASIN DETAILS

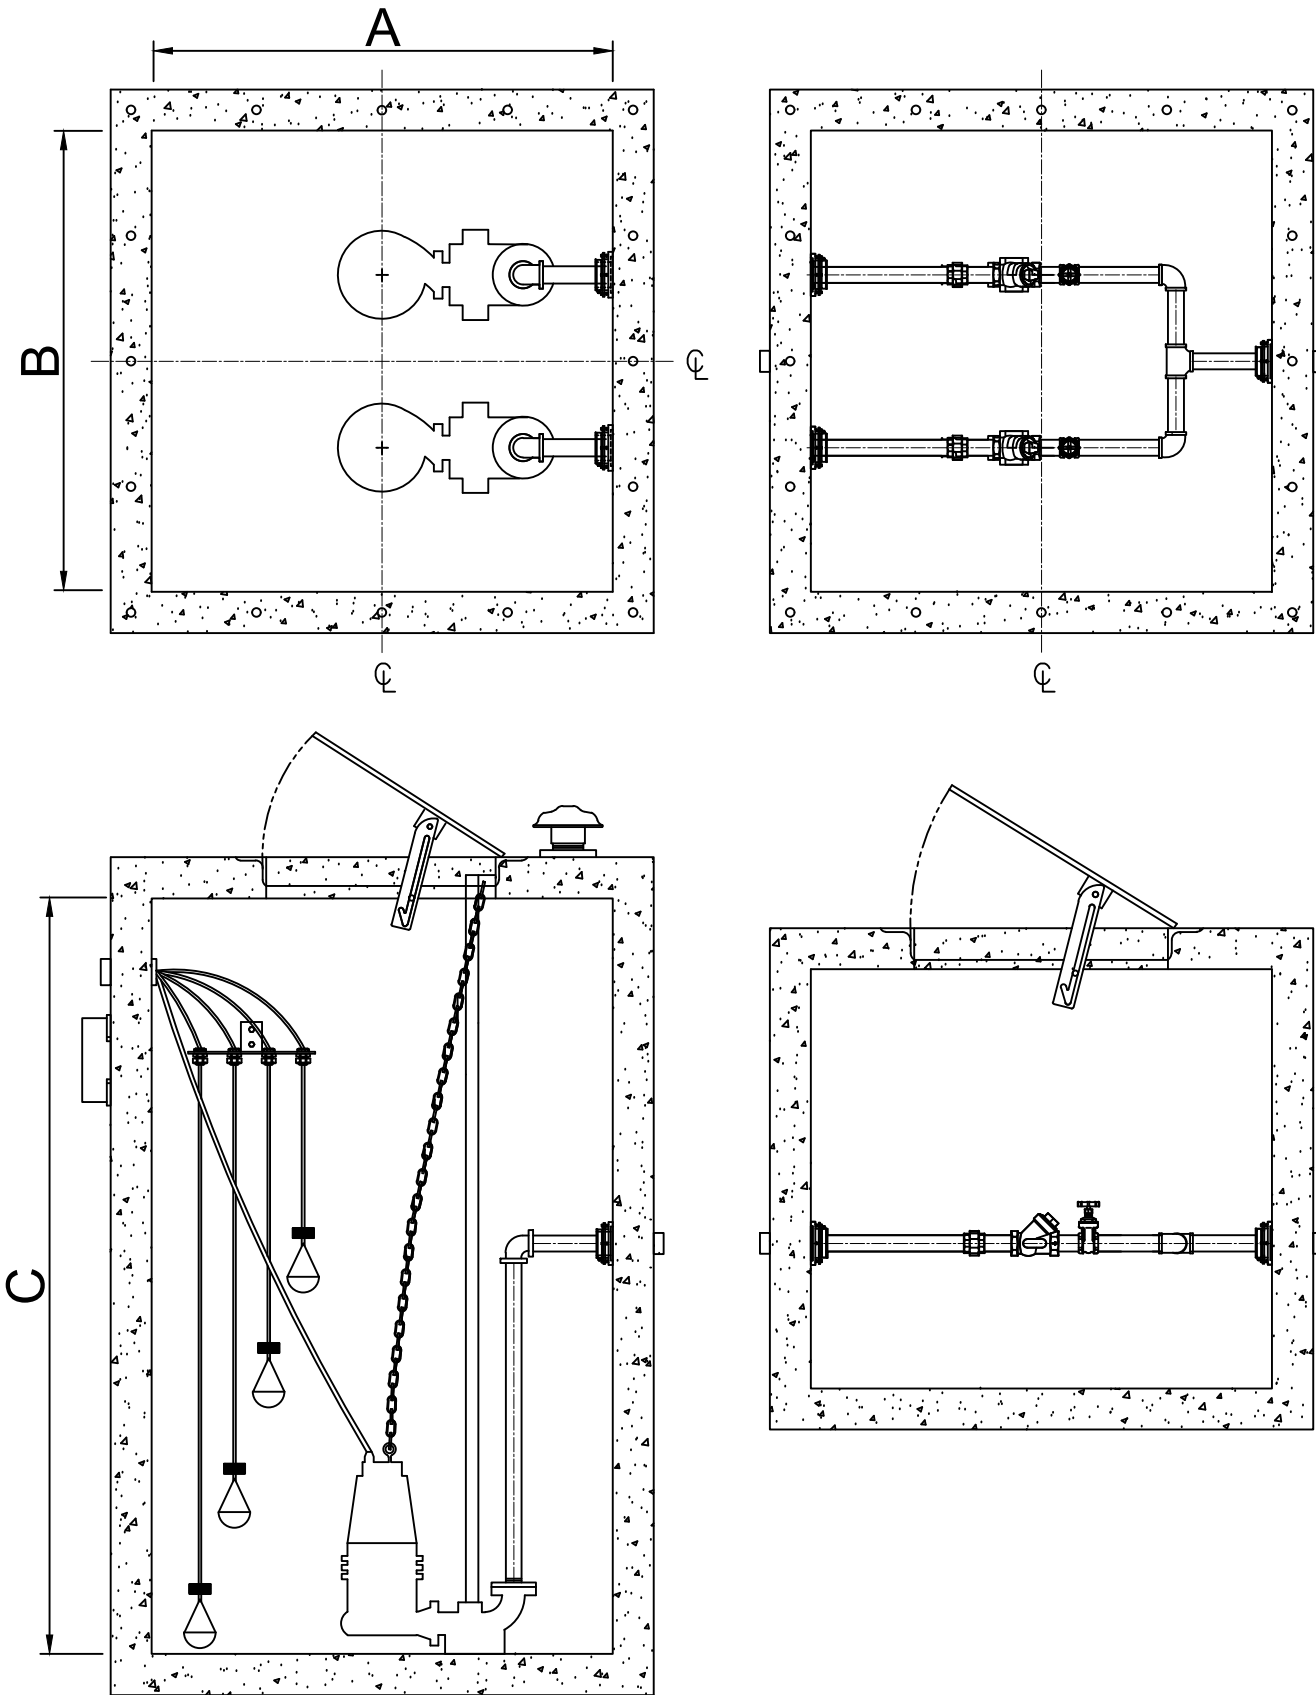

## CONTROL PANEL

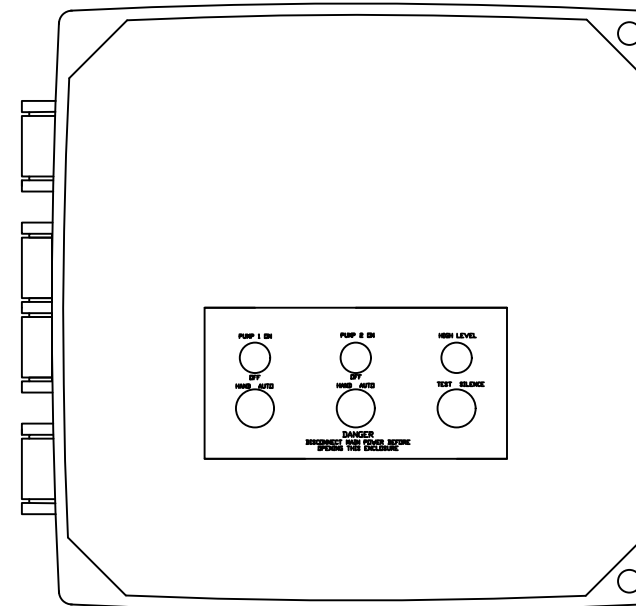

- Standard components:
- 1- 16 x 14 x 7 NEMA 4X polycarbonat enclosure.
  - 2- IEC motor contactor.
  - 3- MCC B for short circuit.
  - 4- Alternator.
  - 5- Green Pump run indicator lights.
  - 6- Alarm/Control CB.
  - 7- Float switch terminal block angled for ease of field installation.
  - 8- Input power terminal block angled for ease of field installation.
  - 9- Ground lugs.
  - 10- HOA(Hand/Off/Auto) switches.

- Standard Alarm Package:
- 11- High alarm relay for dry contacts.
  - 12- Indicator light for visual check.
  - 13- Sonalert audible alarm.
  - 14- Exterior alarm test with silence.
  - 15- Horn silence relay.

## GENERAL NOTES

BASIN LENGHT (A)	
BASIN WIDTH (B)	
BASIN DEPTH (C)	
PHASE	
VOLTAGE	
PUMP	
FLOW (GPM)	
TDH (FEET)	
HP	
RPM	
DISCHARGE	
VALVE BOX DIM.	

### NOTES:

PLEASE CONTACT  
**WASTEWATER SOLUTIONS LLC**  
 ARTURO GARCIA  
 (954)-483-9269  
 Email: Arturo@WWS-LLC.com

## DUPLEX EJECTOR SYSTEM WITH VALVEBOX SQUARE CONCRETE BASIN

### Revision notes:

Rev:	Date:	Notes:
A		PROYECT

Drawn by:  
A. GONZALEZ

Client:

Project:

Drawing Title:  
EJECTOR SYSTEM

Date:

Scale @ A3:

Revision:  
A

